



11 L'AQUILONE

RAF BASTIA - PIANO SEMINTERRATO

Scala: 1:100

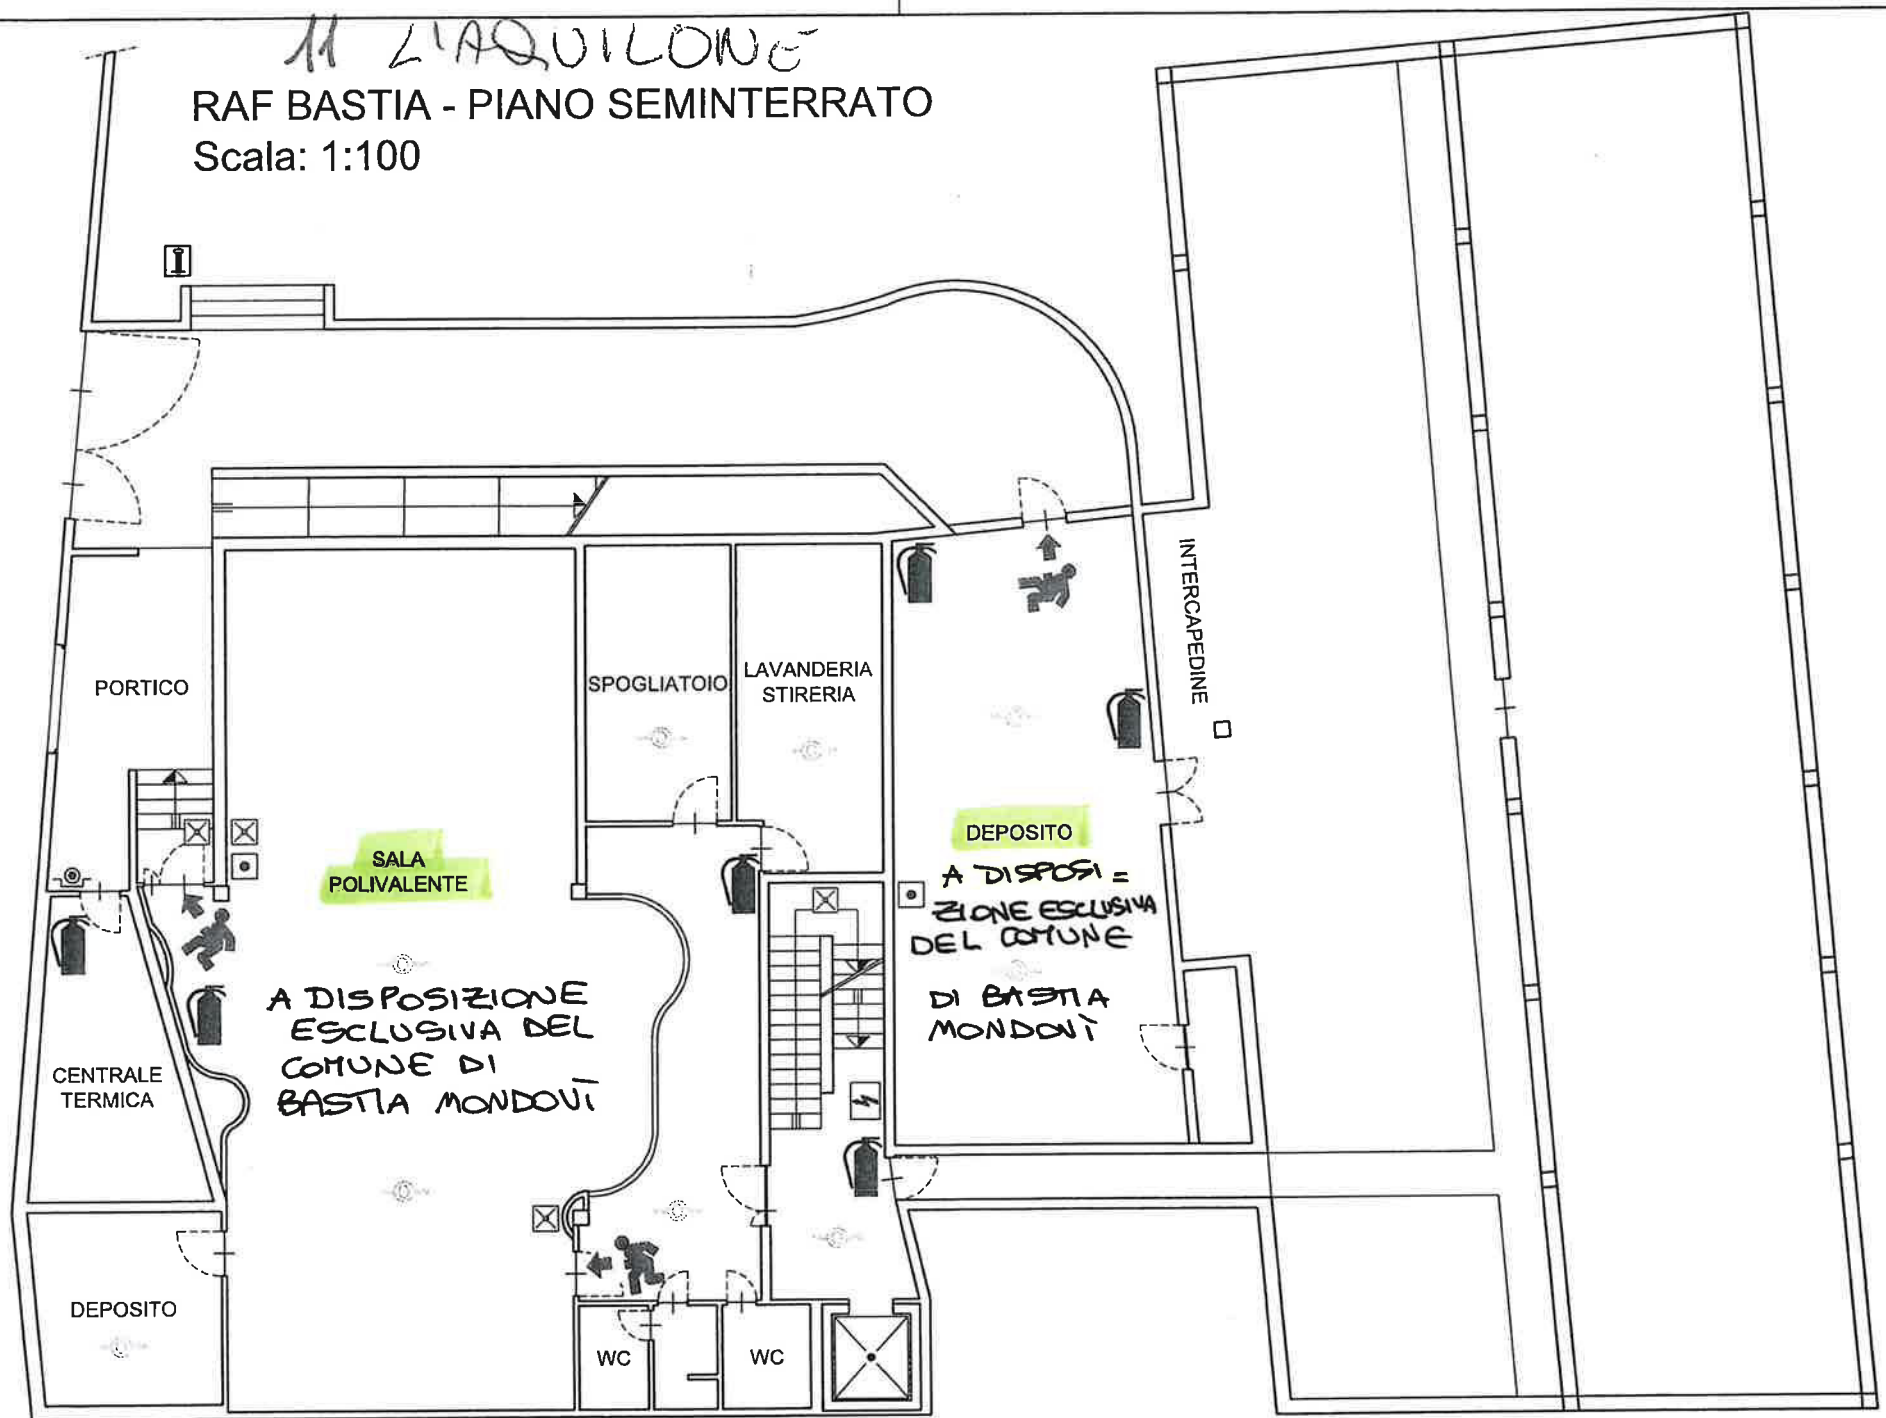

11 L'AQUILONE
RAF BASTIA - PIANO TERRENO
Scala: 1:100

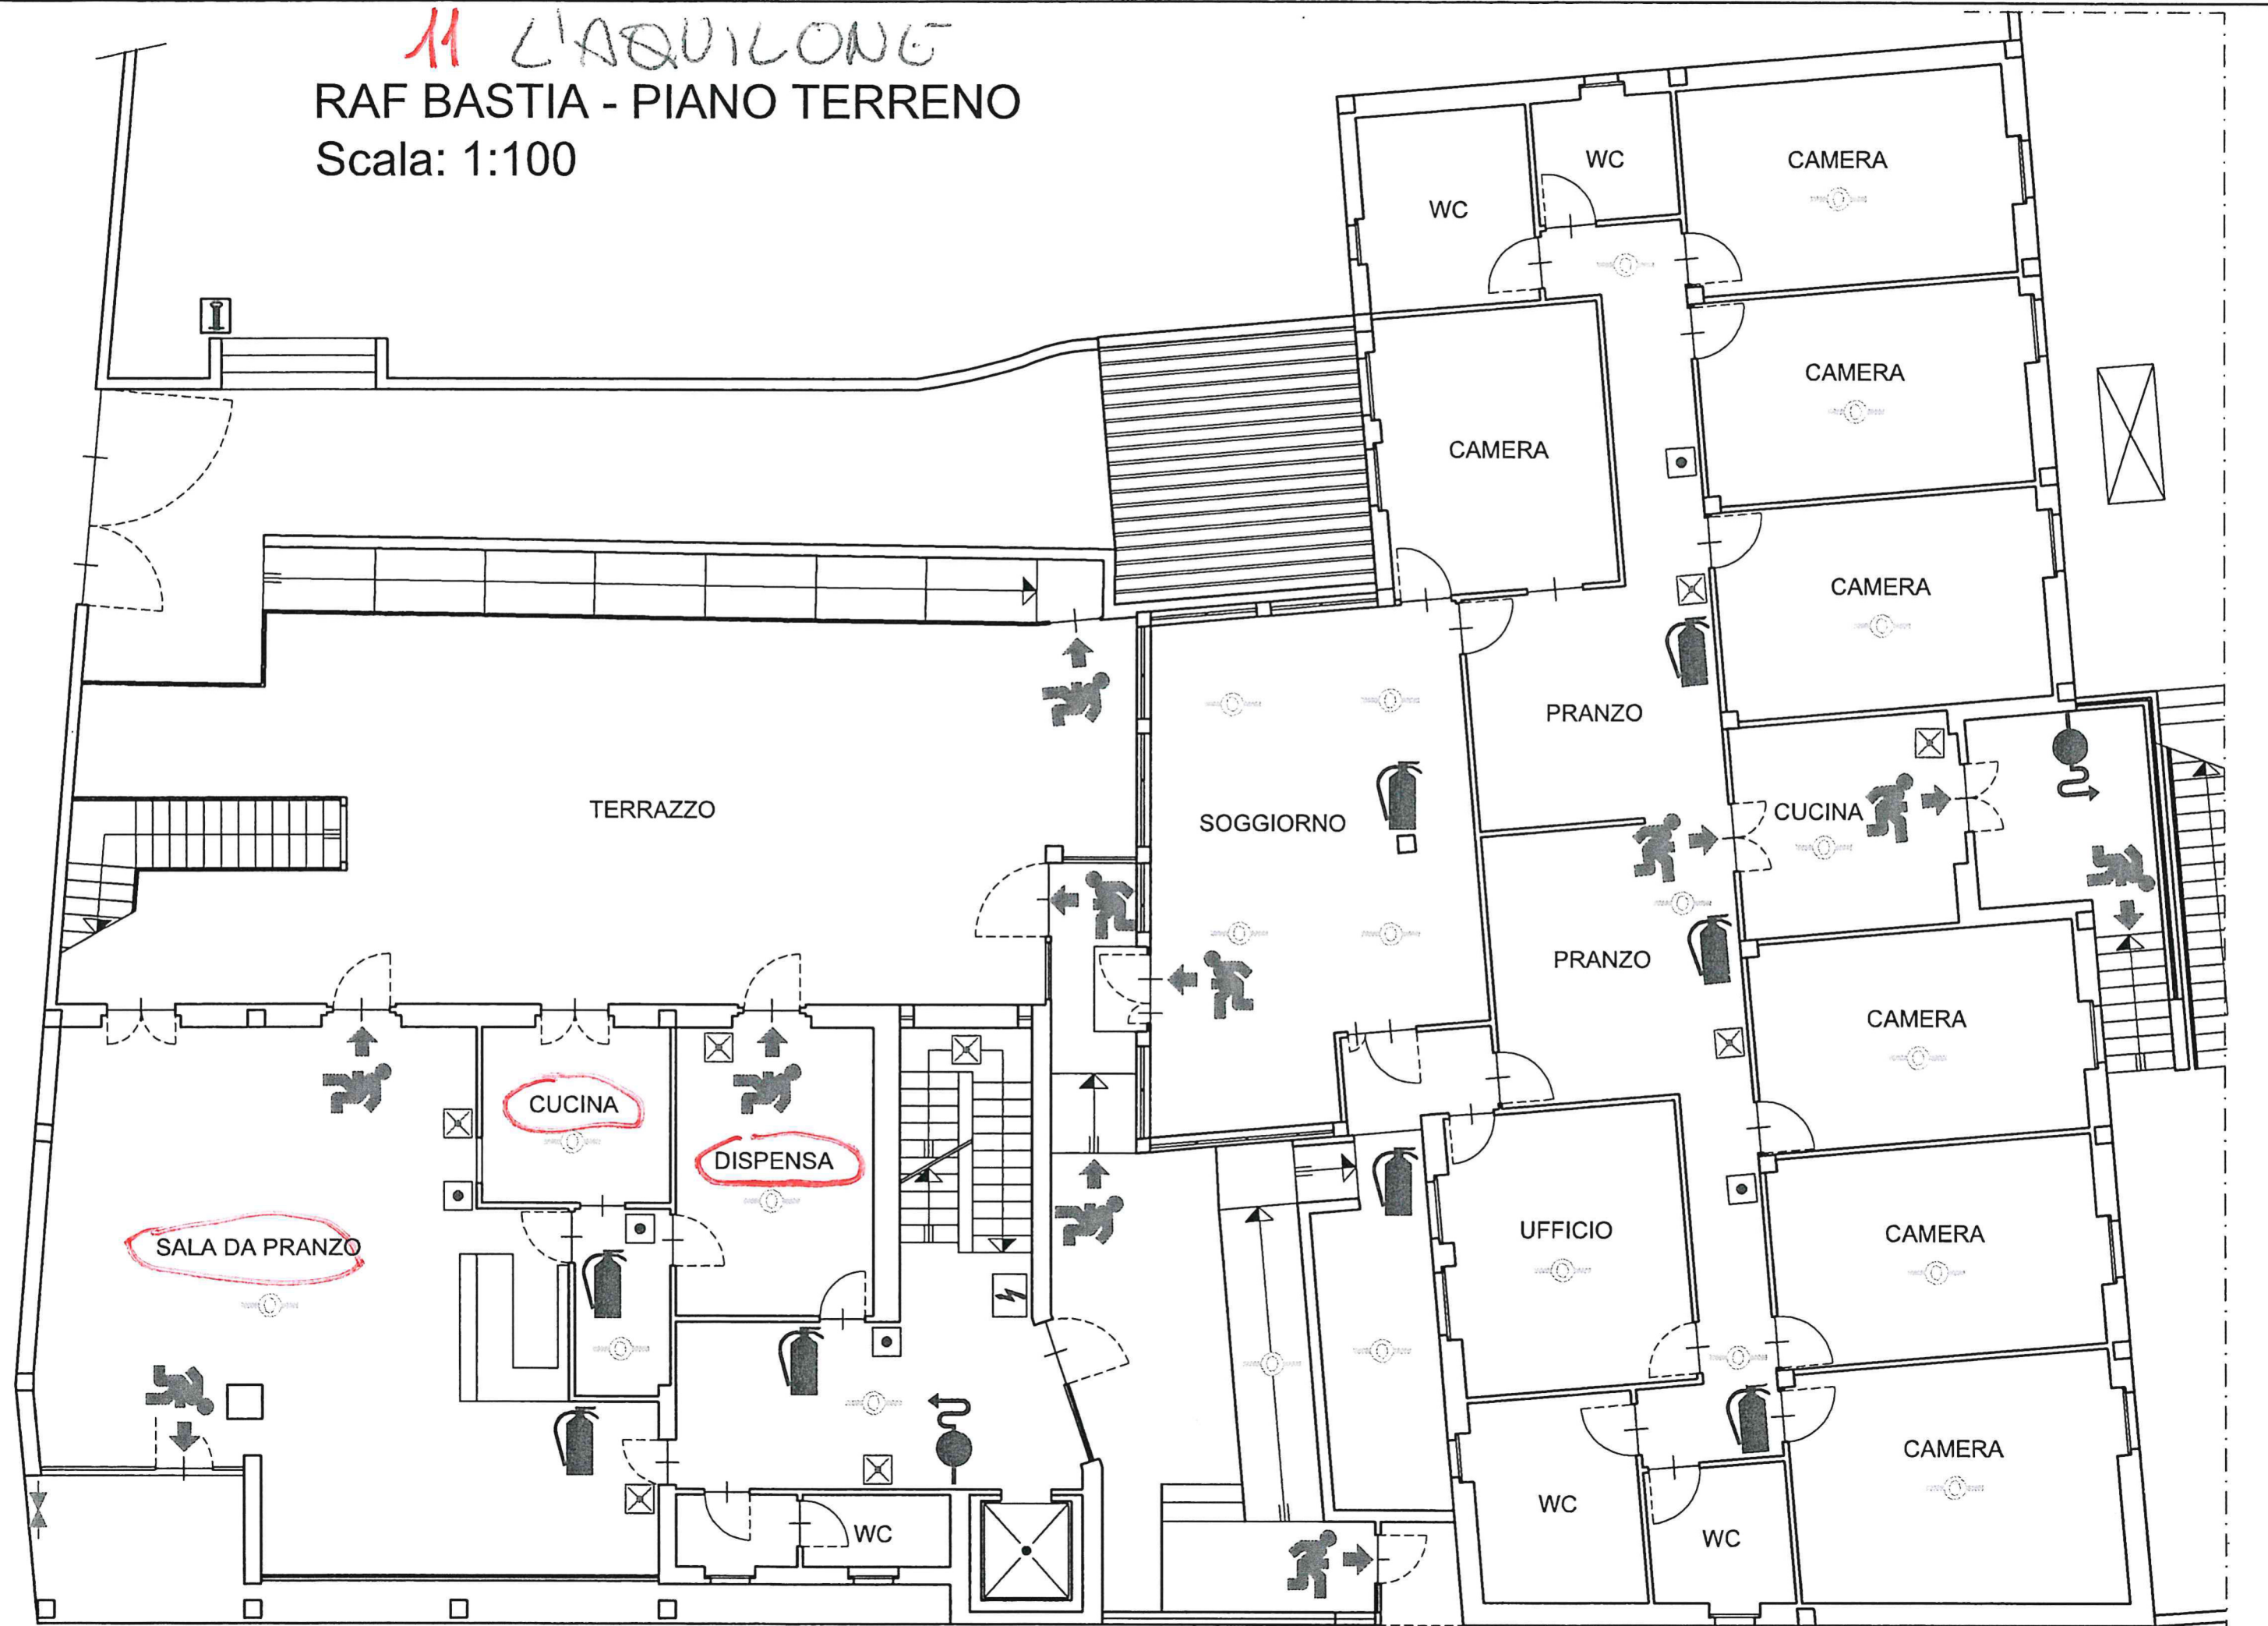

11 L'AQUILONE
RAF BASTIA - PIANO PRIMO
Scala: 1:100

